



WILL COUNTY, ILLINOIS

PURCHASING DEPARTMENT

JENNIFER BERTINO-TARRANT
WILL COUNTY EXECUTIVE

KEVIN LYNN
DIRECTOR

P. 815-740-4712
F. 815-740-4604
E. klynn@willcounty.gov

County Office Building
302 N. Chicago Street
Joliet, IL 60432

2024-77 Access Control Upgrade at 57 N Ottawa

Addendum #1 – August 1, 2024

We received the following questions regarding this RFQ:

Question #1: I did not see where it shows what your current system is that's in place. Can you please let me know?

[Answer #1: Infinius controllers and using 3xLogic software](#)

Question #2: do you have any drawings of the facility?


[Answer #2: Please see attached.](#)

1ST FL. JEFF (6)

- EMPLOYEE EXIT DR.
- EMPLOYEE VEST.
- HALLWAY S. TO CHAMBERS
- HALLWAY N. TO CHAMBERS
- RECORDING RM.
- CENTER STAIRWELL WEST

CONTROLLERS (5)

- BOTH EMPLOYEE EXIT & VEST
- HALLWAY S.
- HALLWAY N.
- CENTER STAIRWELL
- RECORDING ROOM

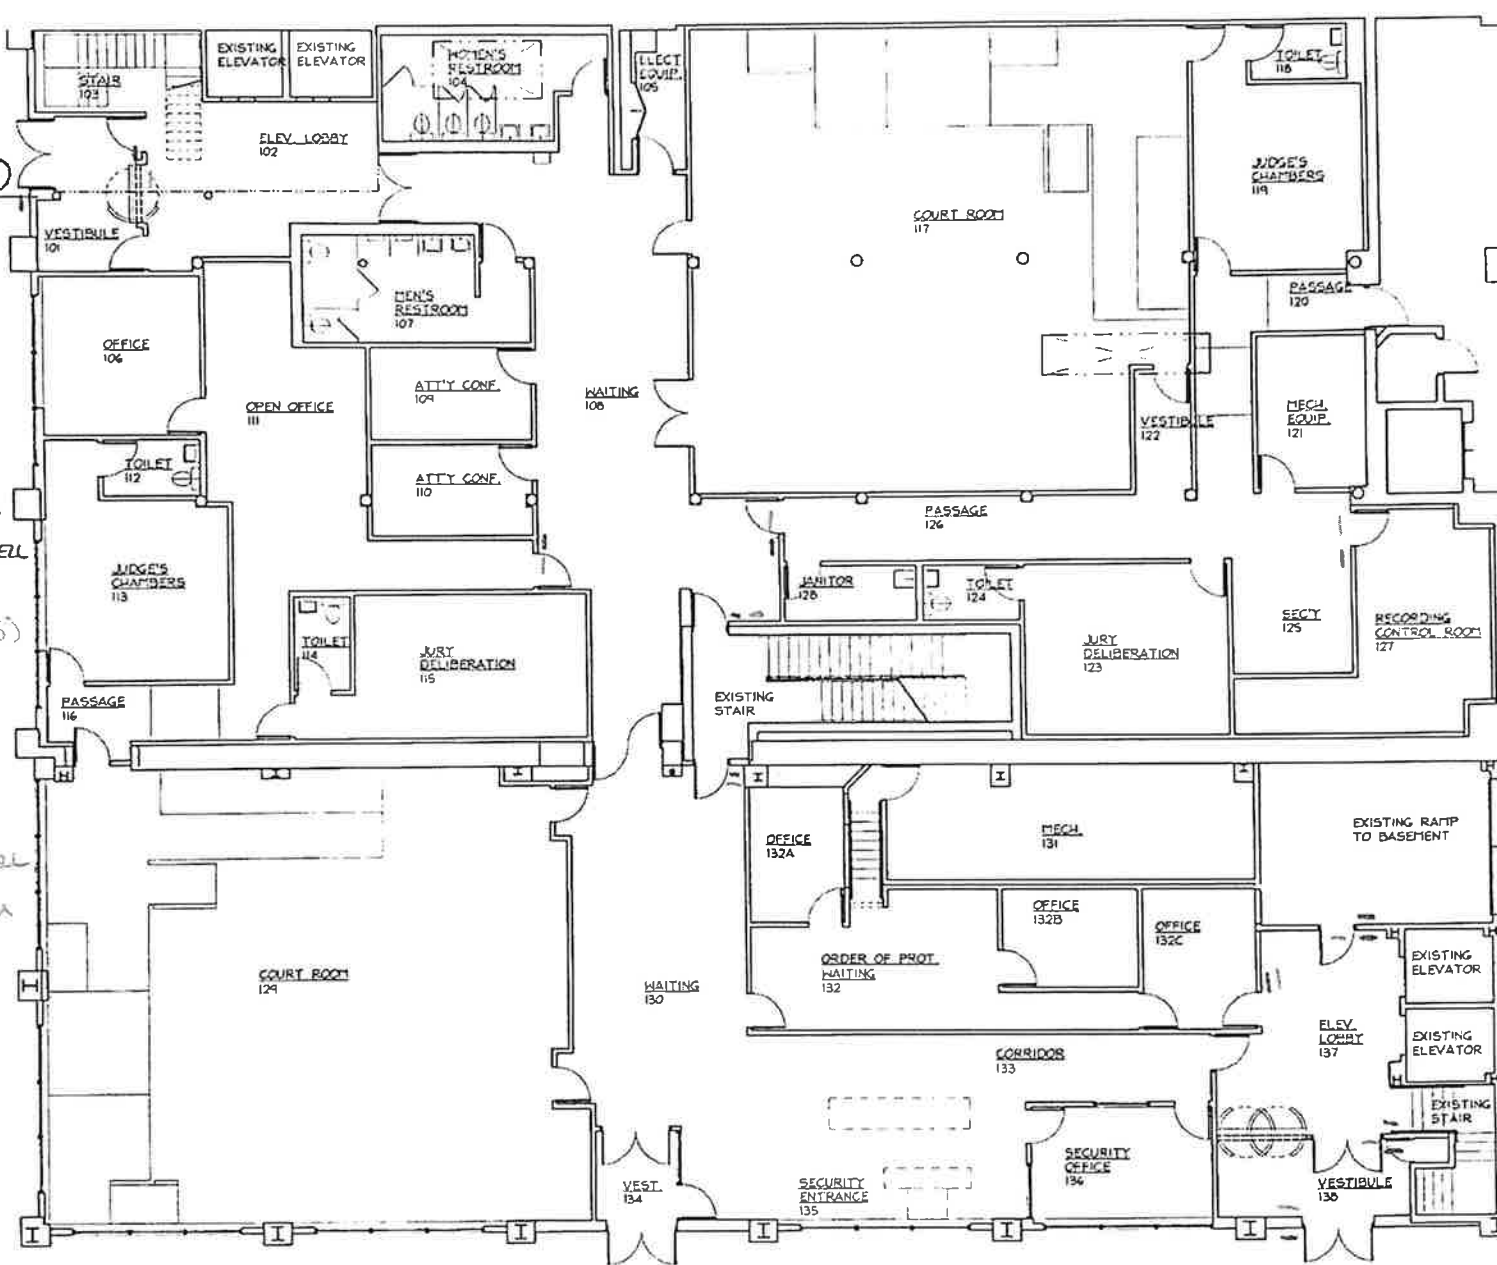

(6) 1ST FL. OTTAWA


- EMPLOYEE EXIT DR.
- EMPLOYEE VEST.
- S.A.O. RECEIPT.
- DOOR TO RAMB & BASEMENT E & W
- CENTER STAIRWELL EAST

③ 2ND FL. JEFF.

- N.E.S. DOOR TO CLERK OFFICE
- HALLWAY TO CHAMBERS

CONTROLLERS (3)

- NORTH CLERK
- SOUTH CLERK
- HALLWAY TO CHAMBERS

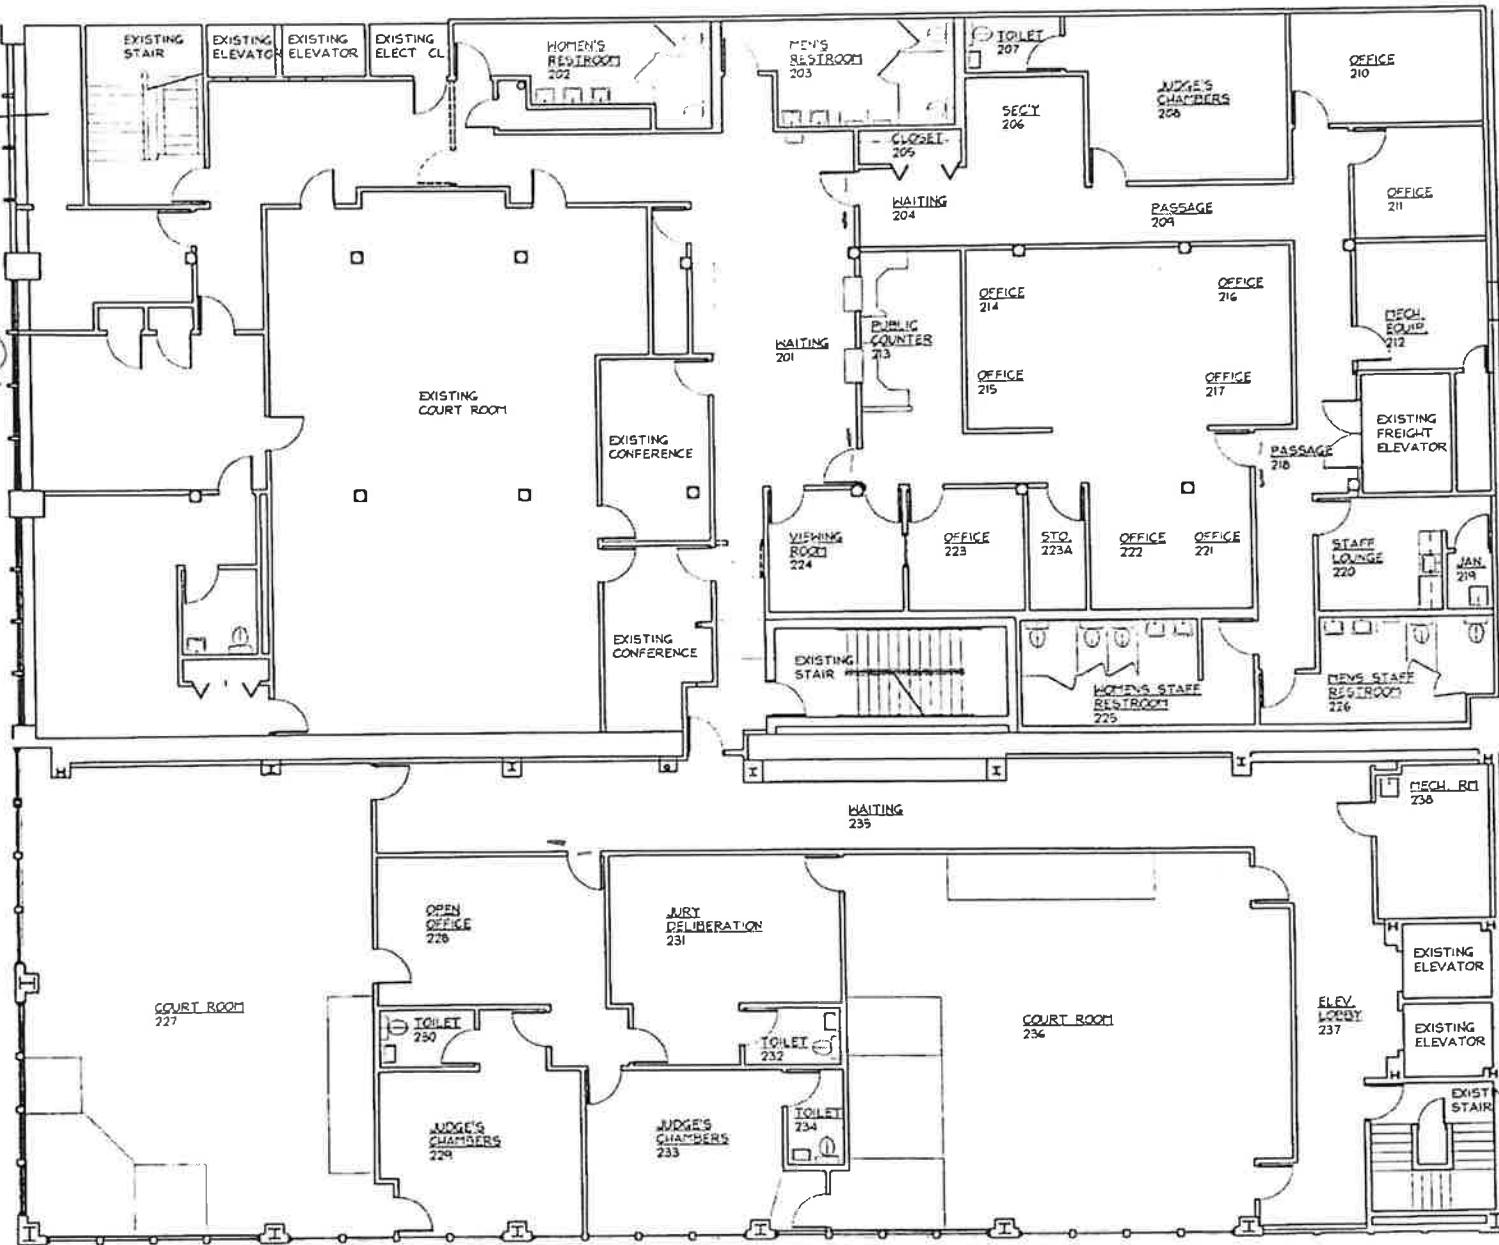


2ND FL. OTTAWA (1)

- HALLWAY TO CHAMBERS

CONTROLLERS (1)

- HALLWAY TO CHAMBERS

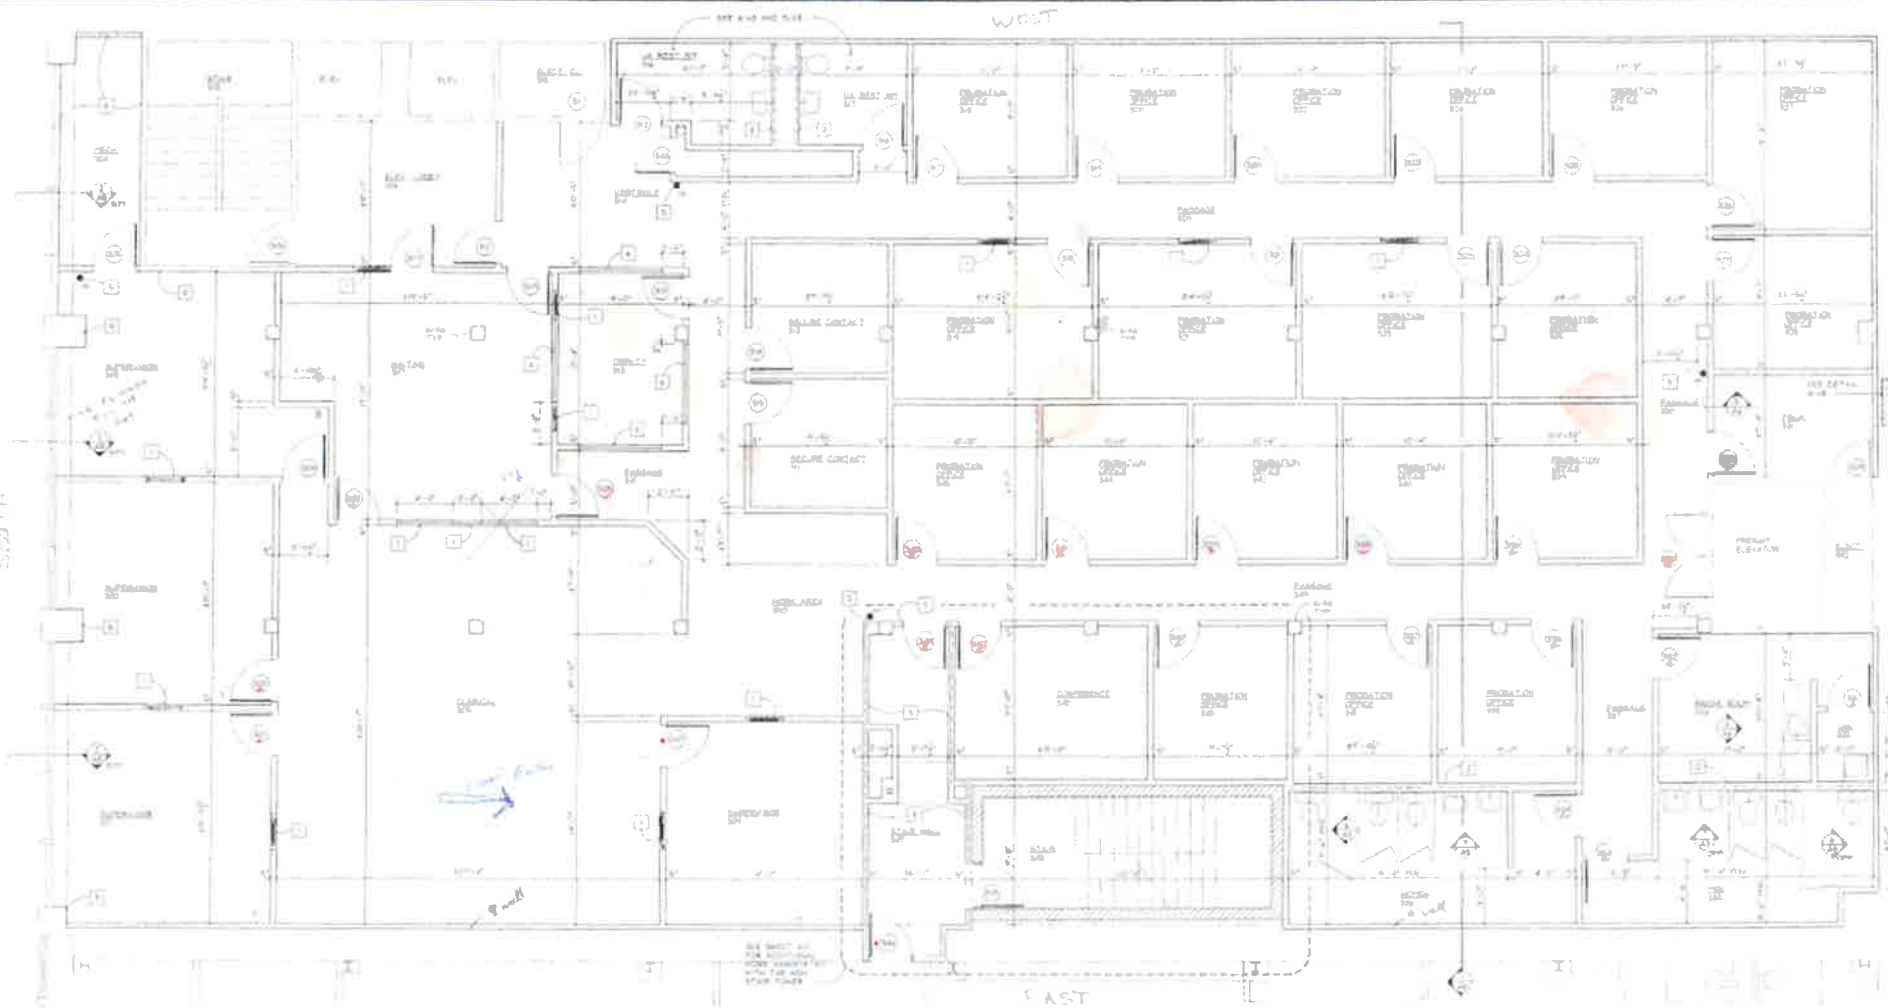

FLOOR PLAN GENERAL NOTES:

ALL STRUCTURES ARE TO BE FULLY FINISHED
 SEE DETAIL 514 FOR TYPICAL INTERIOR PARTITION DETAIL
 SEE DETAIL 515 FOR TYPICAL CEILING DETAIL
 TYPICAL NEW PARTITIONS AND FLOORS LOCATED BY ALIGNING WITH THE FACE OF THE EXISTING WALLS OF THE EXISTING CORRIDORS (SEE DETAIL 514). THE EXISTING WALLS ARE 12" AND 16" WIDE TO EXISTING
 AT THE EXISTING WALLS ON THE NORTH AND WEST SIDES OF THE BUILDING, PROVIDE A NEW WALL FACE CONSISTING OF 1/2" GAGE STEEL LIGHT-GAUGE METAL FRAMING AT 24" O.C. WITH 5/8" X 1/2" GAGE ZEE BRACKET AND 1/2" GAGE INSULATION. THE NEW WALL FACE SHALL BE SET FROM THE FLOOR TO THE UNDERSIDE OF THE EXISTING STRUCTURAL CEILING ABOVE.
 AT THE PARTY WALL TO THE EAST (SEPARATING THE JEFFERSON STREET PORTION FROM THE OTTAWA STREET PORTION), PROVIDE A NEW 4" X 12" NEW WALL FACE CONSISTING OF 3/4" GAGE STEEL LIGHT-GAUGE METAL FRAMING AT 24" O.C. WITH 5/8" X 1/2" GAGE ZEE BRACKET AND 1/2" GAGE INSULATION.

FLOOR PLAN KEY NOTES:

1. EXISTING WALL DEMOLITION OF THESE WALLS SHALL EXTENDING TO THE EXISTING STRUCTURAL CEILING ABOVE.
2. THE LIGHT-GAUGE METAL WALL FRAMING IN THIS SECTION IS 1/2" GAGE ZEE BRACKET TO THE EXISTING STRUCTURAL CEILING ABOVE.
3. THIS WALL (SEPARATING NEW OFF. BUILDING) SHALL EXTEND FROM THE INTERIOR OF THE EXISTING STRUCTURAL CEILING ABOVE.
4. PROVIDE WALL, CEILING, FLOOR AND TRIM.
5. NEW WALL, FLOORED FLOOR EXISTING.
6. NEW DEMOLITION WORK SEE DETAIL 514.
7. NEW FLOOR FLOOR, SEE DETAIL 514.
8. NEW 1/2" X 1/2" GAGE ZEE BRACKET OVER EXISTING CONSTRUCTION.

HARDON
DIERBERGER

THIRD FLOOR PLAN

SCALE: 1/4" = 1'-0"

ANDREW R. PANTAK, JR. AIA
 ARCHITECT


10411 W. BRUND ROAD
 JOLIET, ILL. 61731

DATE	
BY	
CHECKED BY	

REMODELING FOR
 NEW PROBATION OFFICES
 EMCO BUILDING
 JEFFERSON & OTTAWA STS., JOLIET, ILLINOIS

P0302

SHEET
A2

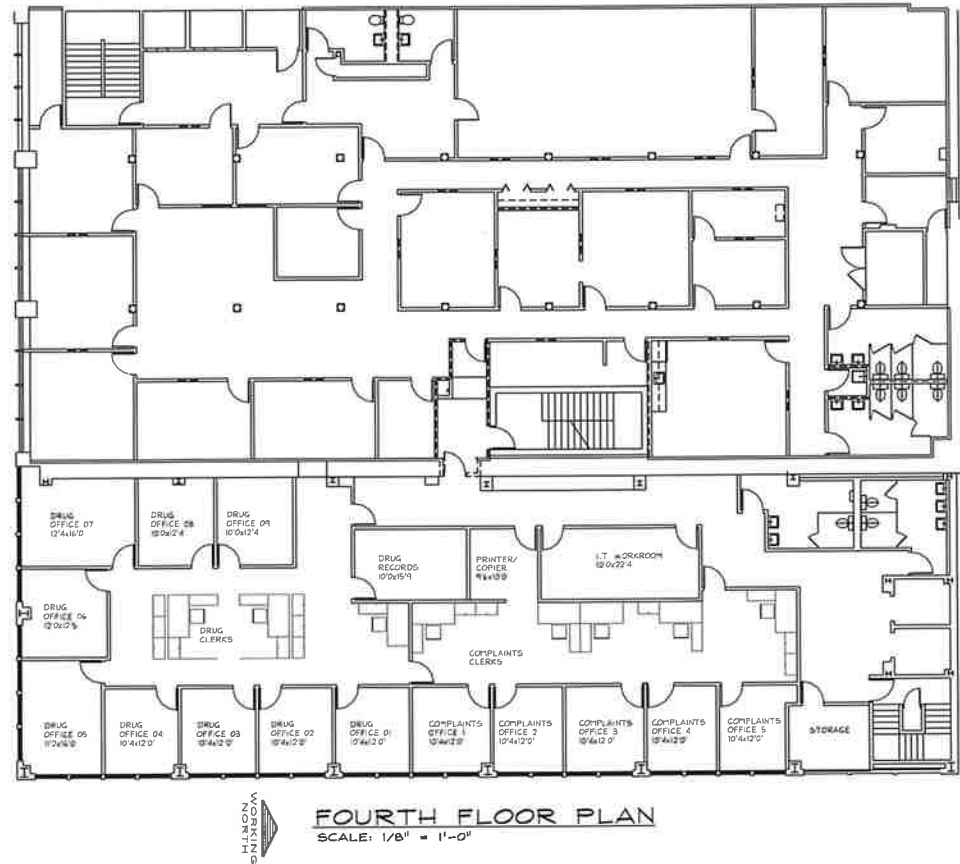

ANDREW R. PARTAK, JR. AIA
ARCHITECT

14141 W. BRUNS ROAD
MANHATTAN, ILLINOIS 60442

(615) 476-5604



OFFICE REMODELING BUILDING STUDY
WILL COUNTY COURT ANNEX
OTTAWA & JEFFERSON STS., JOLIET, ILL.
COUNTY OF WILL, OWNER

R1307

SHEET

A3

OF 3